



Well ID	DATE SAMPLED	BENZENE CONCENTRATION	TOTAL BTEX CONCENTRATION	MTBE CONCENTRATION	NAPTHALENE CONCENTRATION
4-27-01		92	476.5	7.6	310
12-10-01		13	21.7	8.5	9.4
12-10-01		240	1,165	120	49
12-10-01		450	1,145.3	490	51
12-10-01		210	4,810	<50	120
12-10-01		8.6	21.2	<1	4
6-12-02		<1.0	<1.0	<1.0	<1.0

NOTE: THE BASE MAP IS FROM A SPECIFIC PURPOSE SURVEY BY THOMAS J. MONMEX, P.S.M., DATED APRIL 17, 2001.

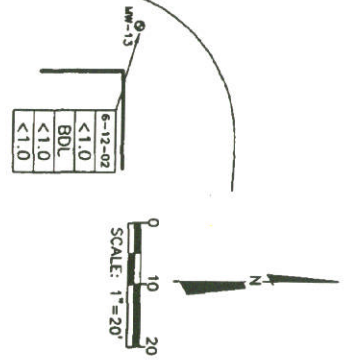

PAYLESS #4  
4702 WEST GANDY BOULEVARD  
TAMPA, FLORIDA

FIGURE 6  
DISTRIBUTION OF DISSOLVED  
HYDROCARBONS

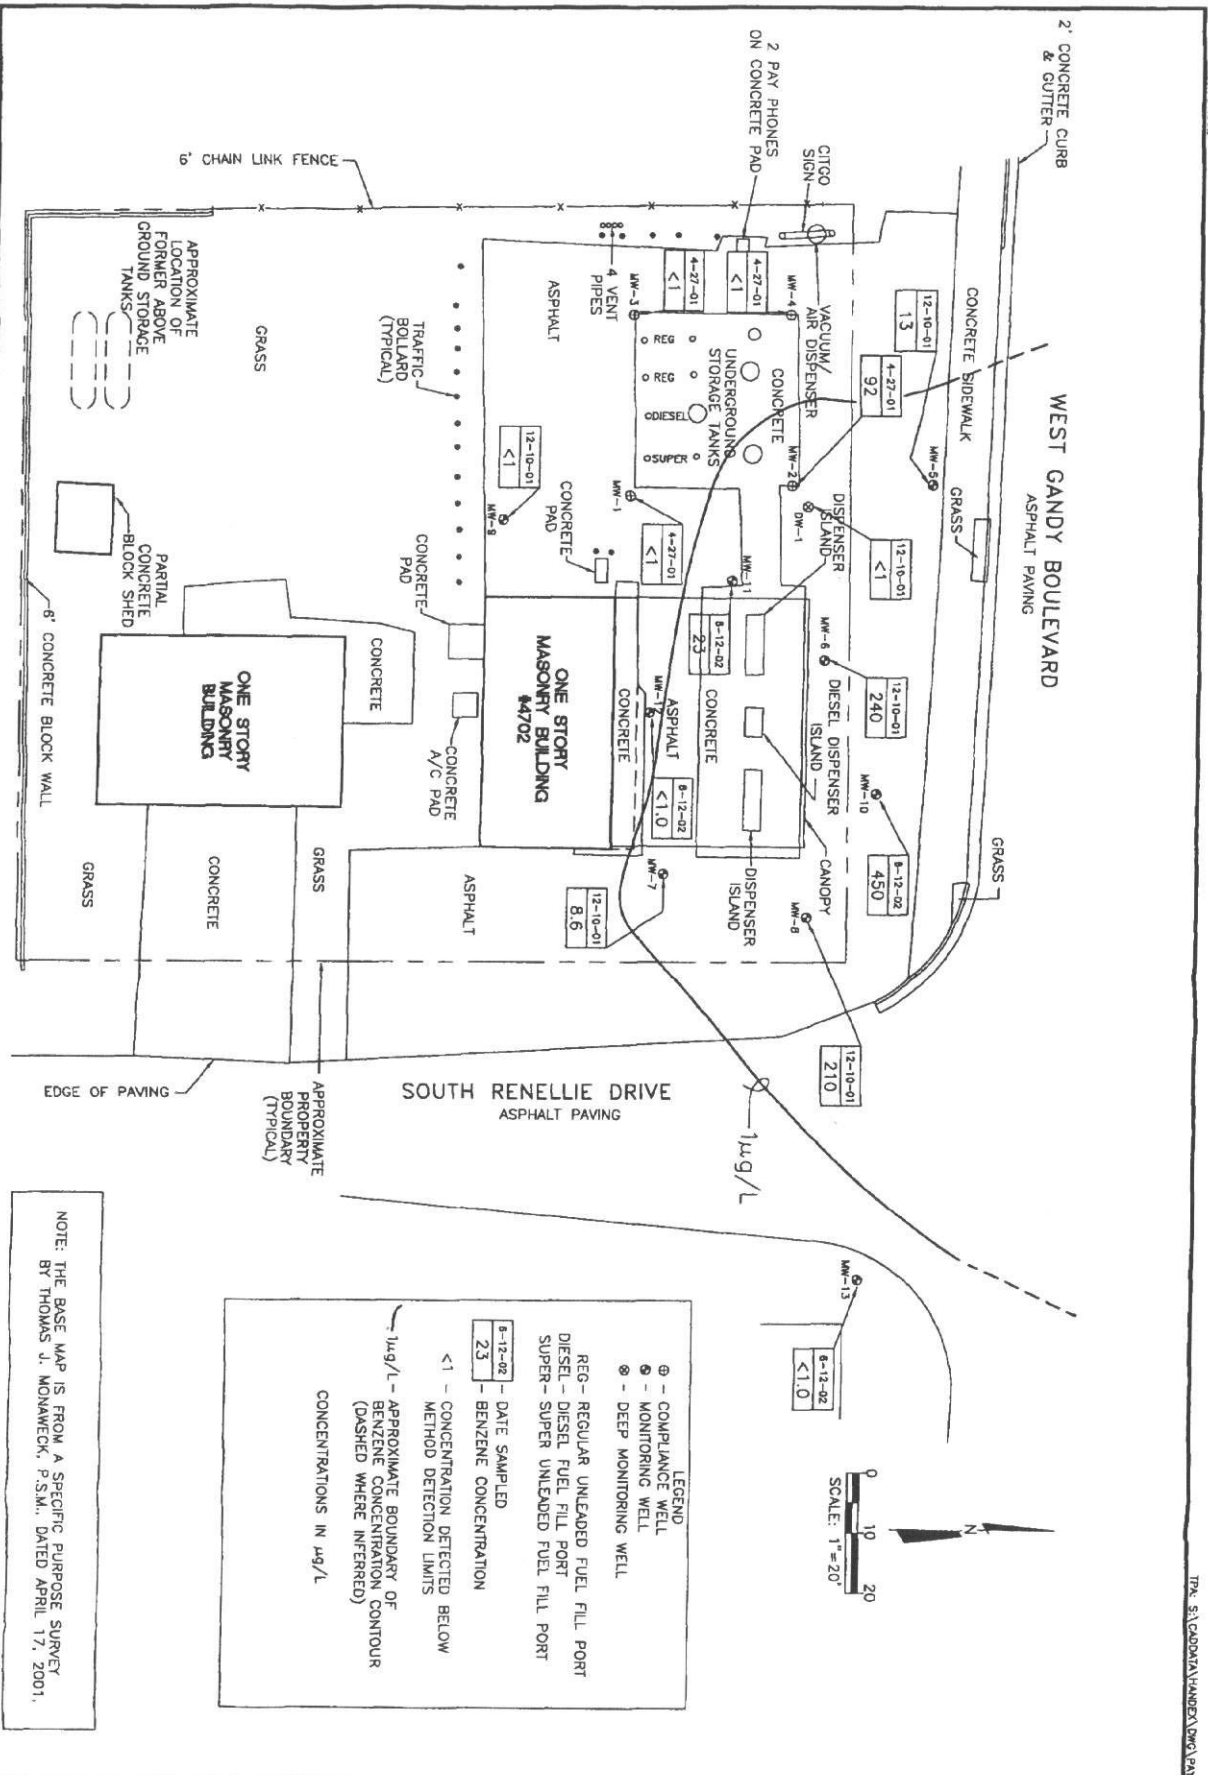


NOTE: THE BASE MAP IS FROM A SPECIFIC PURPOSE SURVEY BY THOMAS J. MONAWECK, P.S.M., DATED APRIL 17, 2001.

REG - REGULAR UNLEADED FUEL FILL PORT	② - COMPLIANCE WELL
DIESEL - DIESEL FUEL FILL PORT	⊙ - MONITORING WELL
SUPER - SUPER UNLEADED FUEL FILL PORT	⊕ - DEEP MONITORING WELL
REG - DATE SAMPLED	
2.3 - BENZENE CONCENTRATION	
< 1 - CONCENTRATION DETECTED BELOW METHOD DETECTION LIMITS	
1ug/L - APPROXIMATE BOUNDARY OF BENZENE CONCENTRATION CONTOUR (DASHED WHERE INFERRED)	
CONCENTRATIONS IN ug/L	



PAYLESS #4  
4702 WEST GANDY BOULEVARD  
TAMPA, FLORIDA

FIGURE 7  
DISTRIBUTION OF DISSOLVED BENZENE CONTOUR MAP

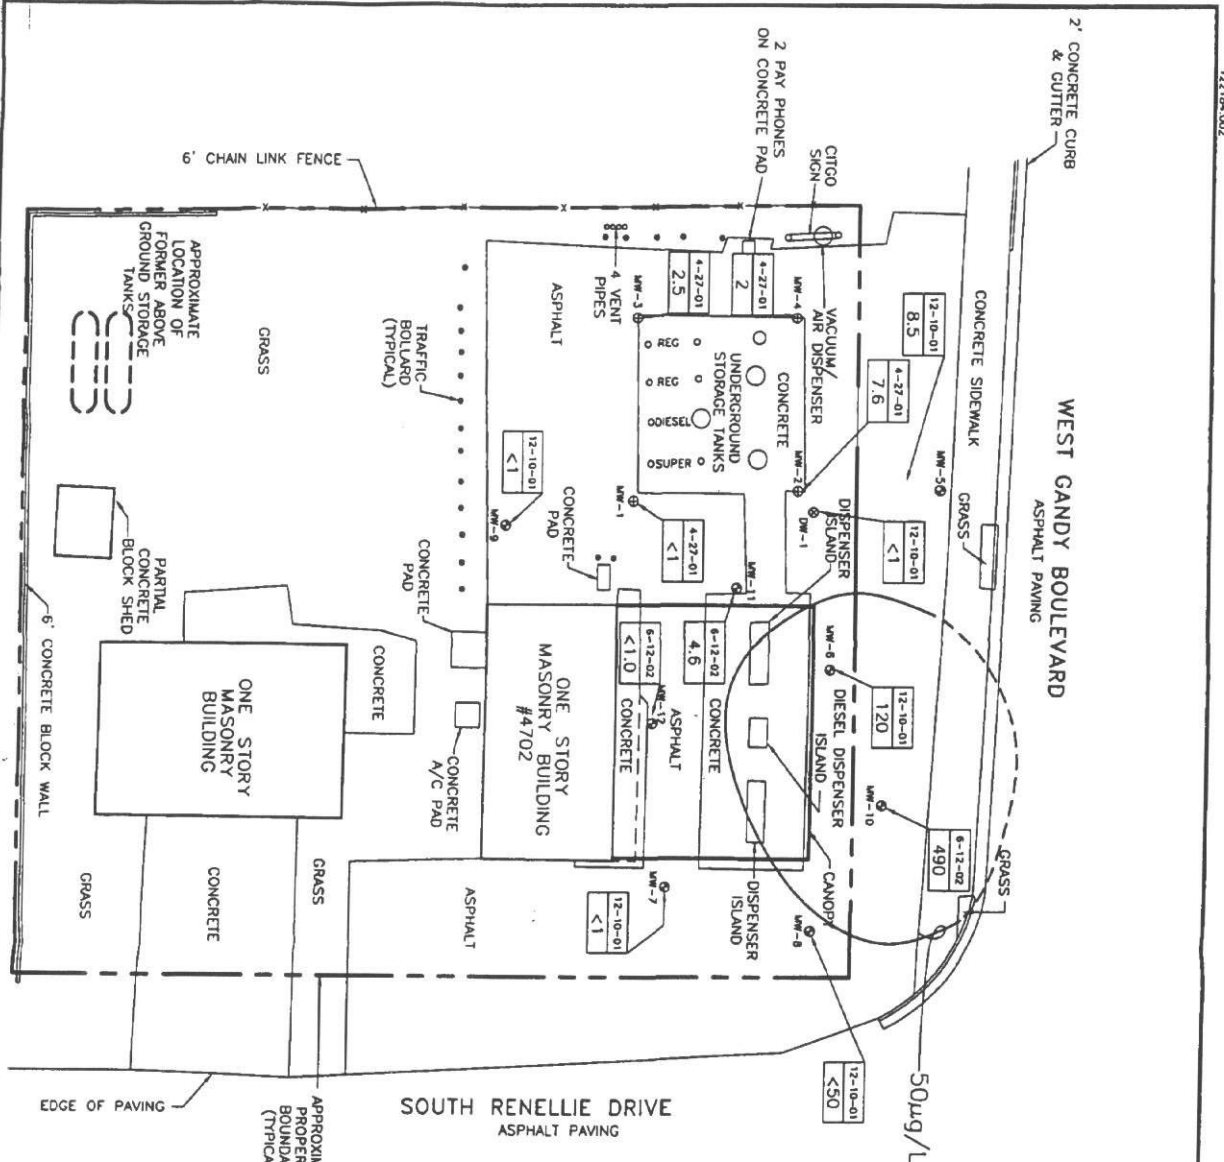

**LEGEND**

- ⊙ - COMPLIANCE WELL
- - MONITORING WELL
- ⊗ - DEEP MONITORING WELL

REG - REGULAR UNLEADED FUEL FILL PORT  
 DIESEL - DIESEL FUEL FILL PORT  
 SUPER - SUPER UNLEADED FUEL FILL PORT

⊖ - DATE SAMPLED

490 - MTBE CONCENTRATION

< 1 - CONCENTRATION DETECTED BELOW METHOD DETECTION LIMITS

50<math>\mu\text{g/L}</math> - APPROXIMATE BOUNDARY OF MTBE CONCENTRATION CONTOUR (DASHED WHERE INFERRED)

CONCENTRATIONS IN <math>\mu\text{g/L}</math>

N

0 10 20  
SCALE: 1" = 20'

NOTE: THE BASE MAP IS FROM A SPECIFIC PURPOSE SURVEY BY THOMAS J. MONAWECK, P.S.M., DATED APRIL 17, 2001.

PR. S:\CAROLINA\MADETA\DMR\2001\2001.DWG J.ROBINSON



PAYLESS #4  
 4702 WEST GANDY BOULEVARD  
 TAMPA, FLORIDA

**FIGURE 8**  
 DISTRIBUTION  
 OF DISSOLVED  
 MTBE  
 CONTOUR MAP